


DACH

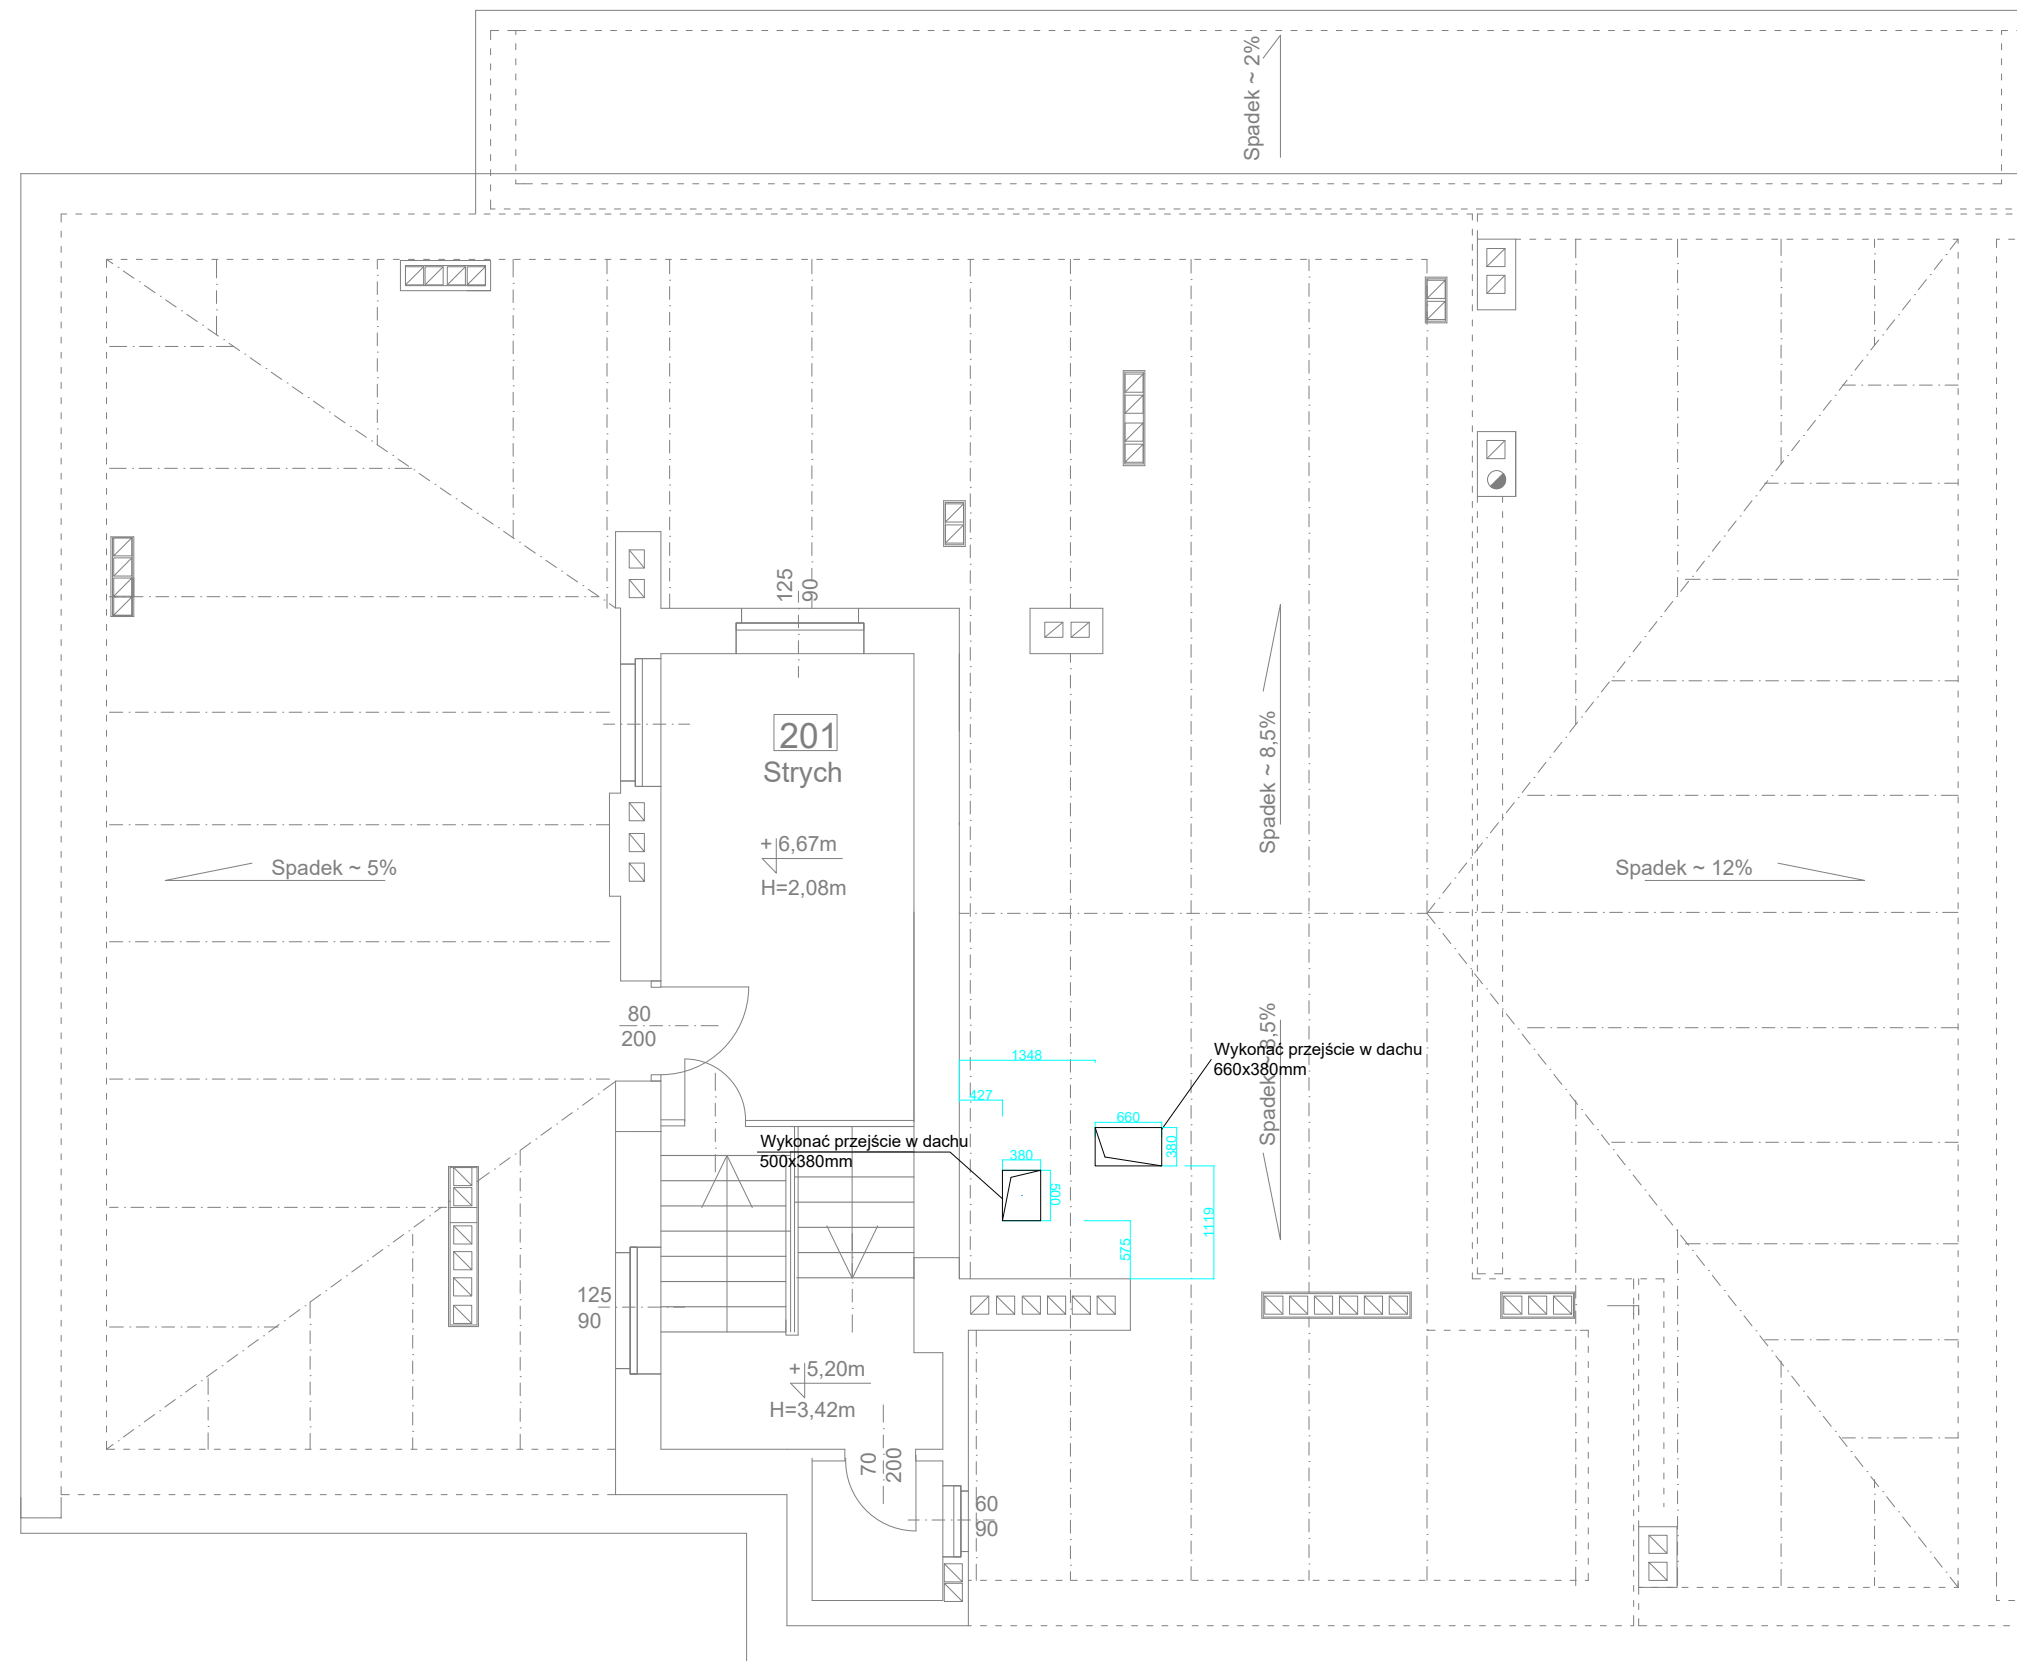

SKALA
1:75